


# Clay roof tile order: Shed roof tile NIBRA® tile DS 10

Delivery address for advance sample: \_\_\_\_\_

Building project: \_\_\_\_\_

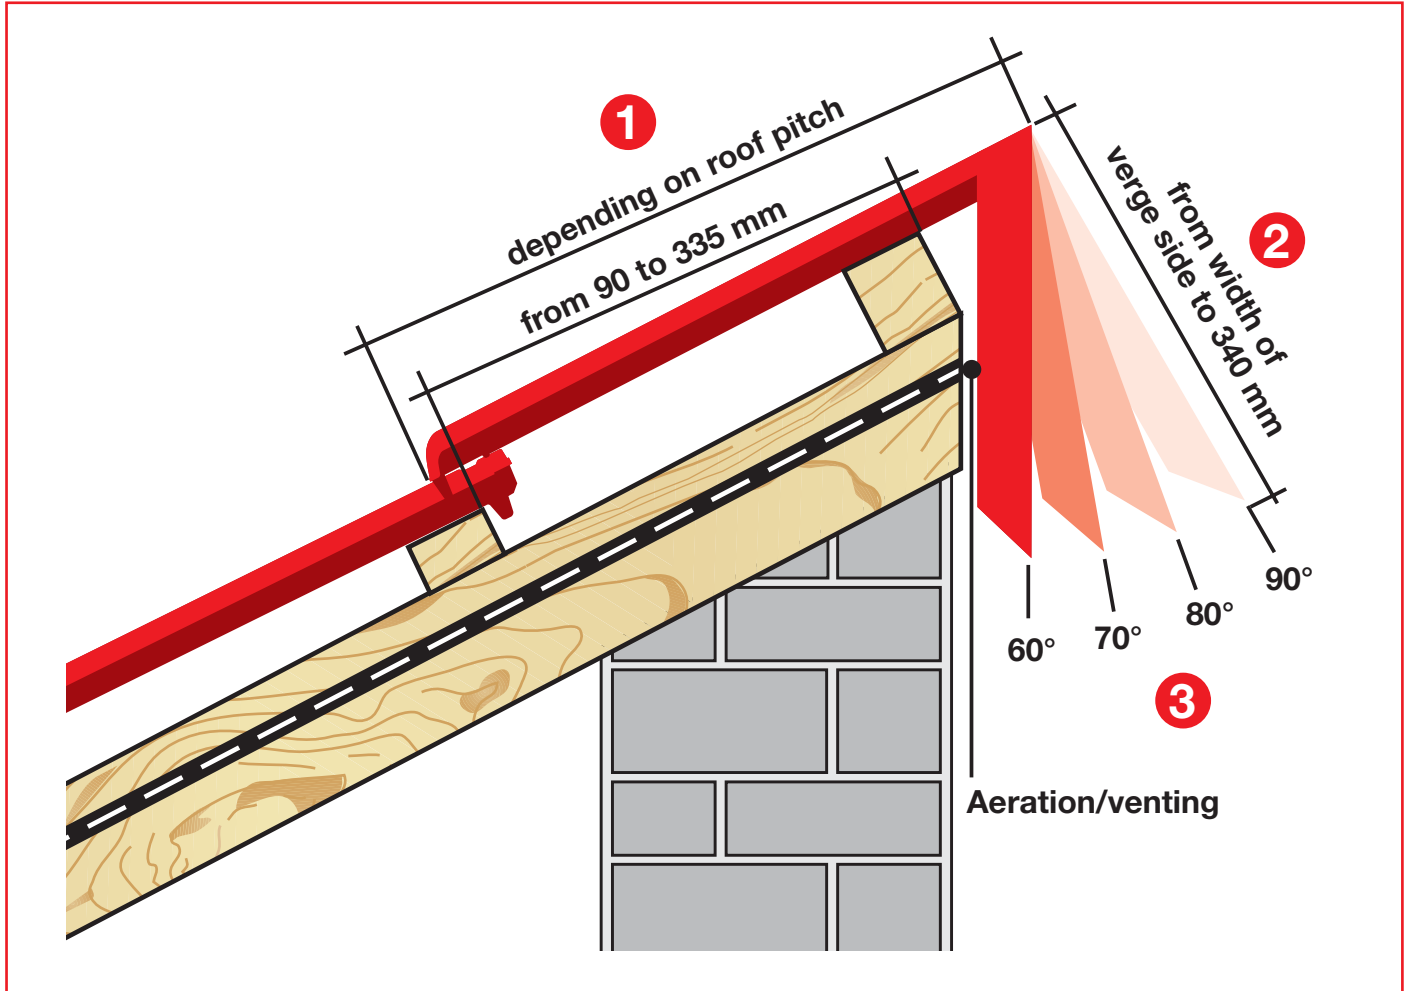

- 90°**
  - maximum lath size of 335 mm
  - minimum lath size of 90 mm
- 80° = RP 10°**
  - maximum lath size of 315 mm
  - minimum lath size of 90 mm
- 70° = RP 20°**
  - maximum lath size of 295 mm
  - minimum lath size of 90 mm
- 60° = RP 30°**
  - maximum lath size of 275 mm
  - minimum lath size of 90 mm

Information on fastening (0.6kN/metre): Each shed roof tile, wood screw d = 4.5 mm – screw depth 24 mm Other means of fastening are to be proven. The screw connection must have a permanently elastic seal (e.g. plumber screws).

**Dimensions from customer:**

1 = \_\_\_\_\_ mm

2 = \_\_\_\_\_ mm

3 = \_\_\_\_\_ ° <math>\sphericalangle</math>

**Screw hole:**

Shed roof lugs

Water trough

Upper side of tile

No screw hole

You will receive a sample roofing tile for comparison. Following approval with or without corrections we will inform you of the delivery date.

Advance sample approved: \_\_\_\_\_

Corrections: \_\_\_\_\_