


# Clay roof tile order: Shed roof tile Flat roof tile F 12 Ü

Delivery address for advance sample: \_\_\_\_\_  
 Building project: \_\_\_\_\_

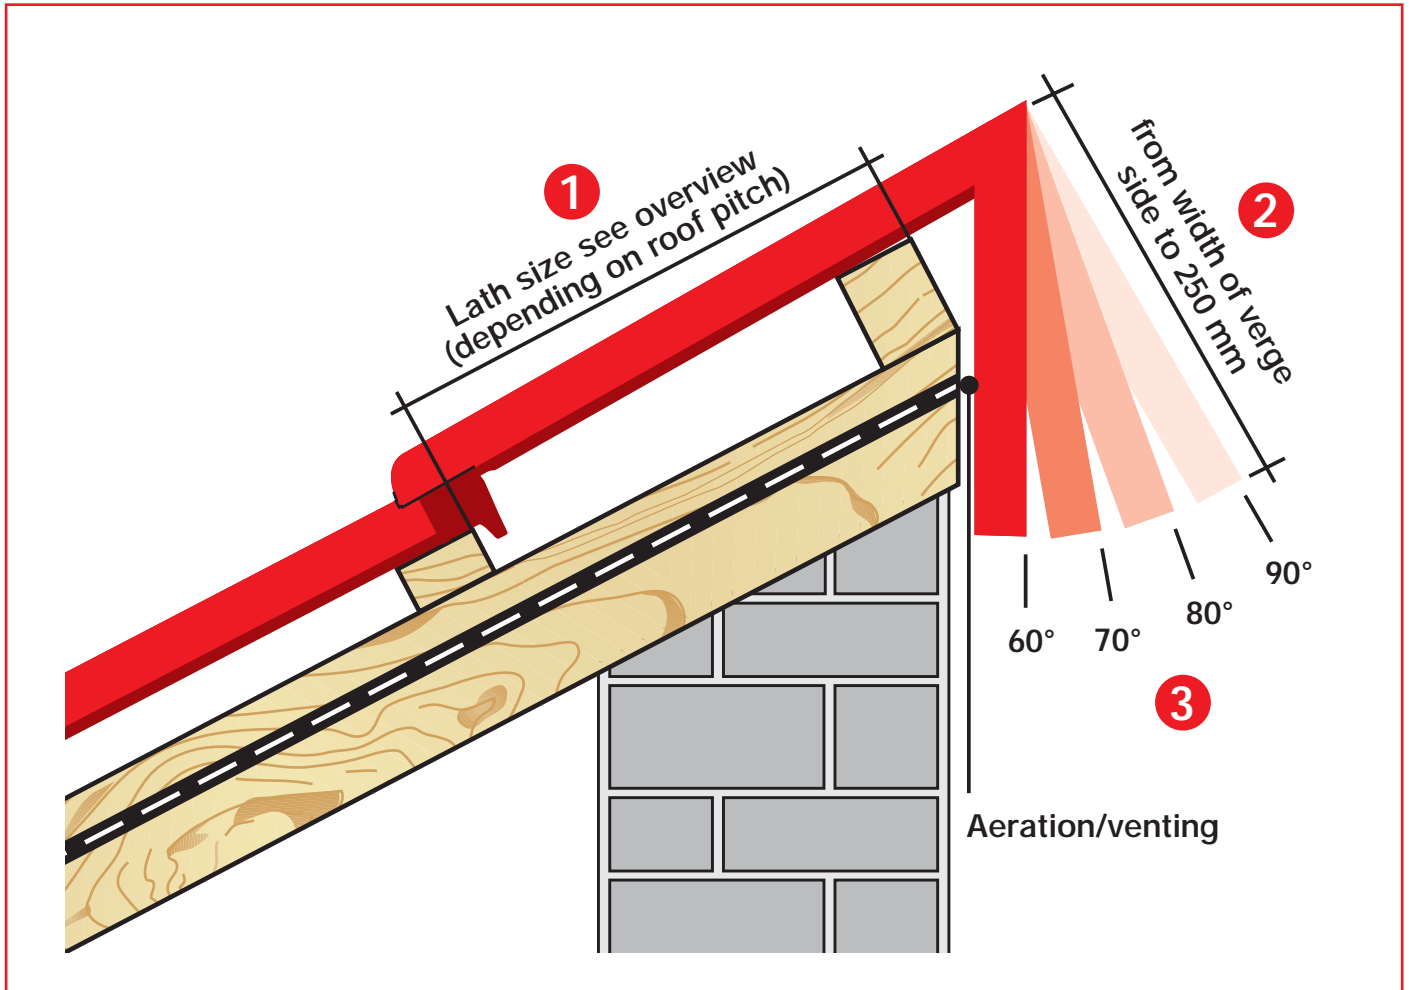

### Overview lath size:

- 90°**
  - maximum lath size of 225 mm
  - minimum lath size of 90 mm
- 80° = RP 10°**
  - maximum lath size of 210 mm
  - minimum lath size of 90 mm
- 70° = RP 20°**
  - maximum lath size of 190 mm
  - minimum lath size of 90 mm
- 60° = RP 30°**
  - maximum lath size of 165 mm
  - minimum lath size of 90 mm

### Dimensions from customer:

|                 |       |                              |
|-----------------|-------|------------------------------|
| 1 = Lath size = | _____ | mm                           |
| 2 =             | _____ | mm                           |
| 3 =             | _____ | ° <math>\triangleleft</math> |

**Screw hole made in the water trough  
made in the factory**

Information on fastening (0.6kN/metre): Each shed roof tile, wood screw  $d = 4.5$  mm – screw depth 24 mm Other means of fastening are to be proven. The screw connection must have a permanently elastic seal (e.g. plumber screws).

You will receive a sample roofing tile for comparison. Following approval with or without corrections we will inform you of the delivery date.

Advance sample approved: \_\_\_\_\_

Corrections: \_\_\_\_\_