


Clay roof tile order: Shed roof tile NIBRA® flat tile G 10

Delivery address for advance sample: _____

Building project: _____

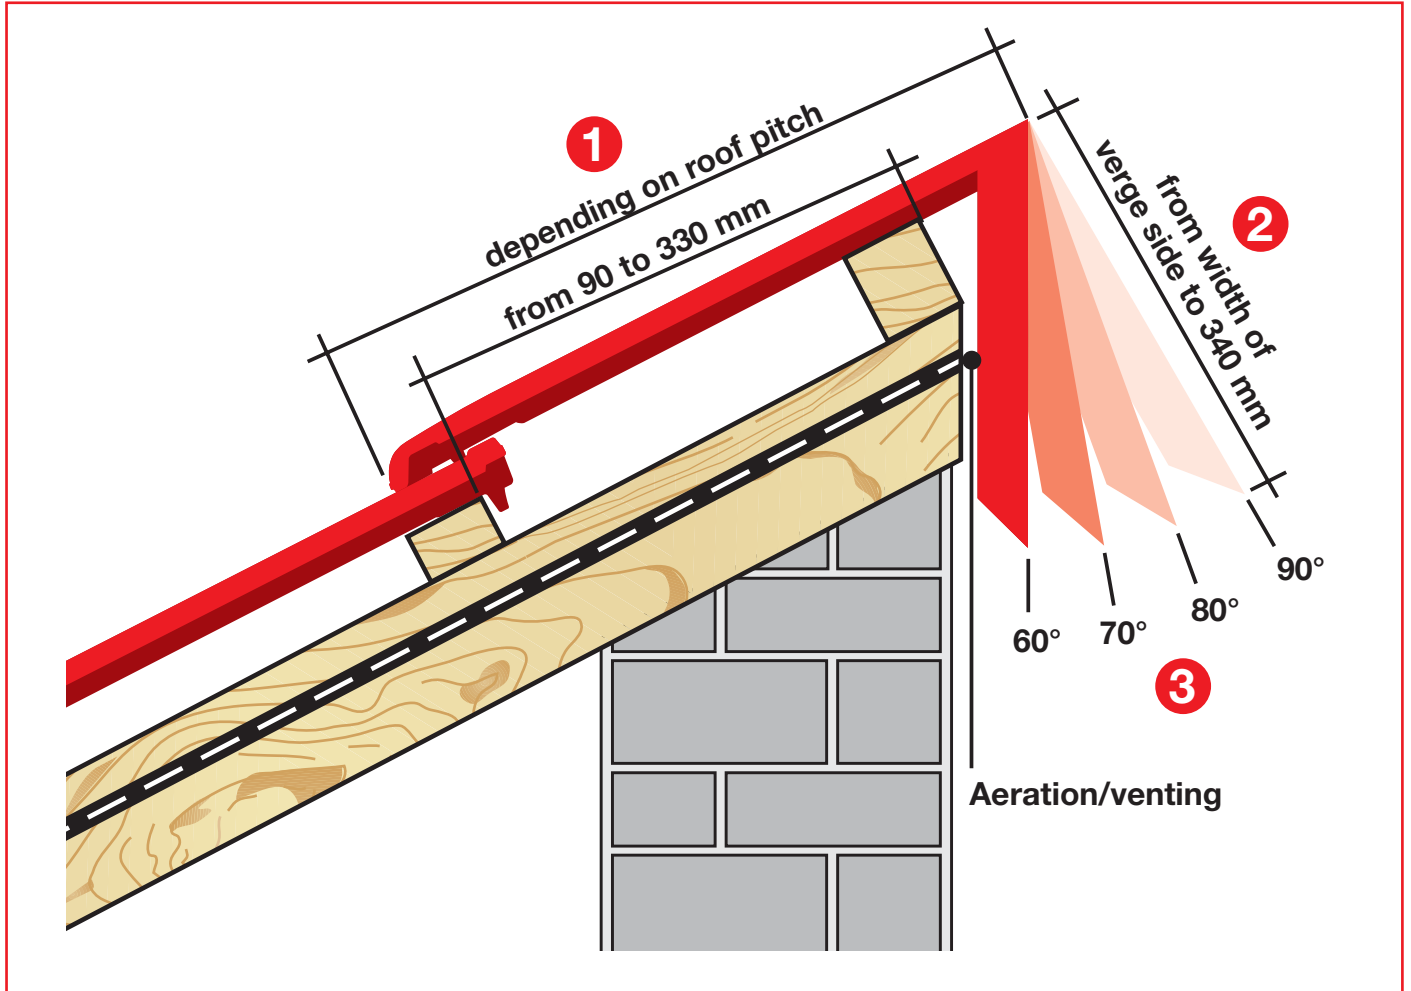

- 90°**
 - maximum lath size of 330 mm
 - minimum lath size of 90 mm
- 80° = RP 10°**
 - maximum lath size of 310 mm
 - minimum lath size of 90 mm
- 70° = RP 20°**
 - maximum lath size of 290 mm
 - minimum lath size of 90 mm
- 60° = RP 30°**
 - maximum lath size of 270 mm
 - minimum lath size of 90 mm

Information on fastening (0.6kN/metre): Each shed roof tile, wood screw d = 4.5 mm – screw depth 24 mm Other means of fastening are to be proven. The screw connection must have a permanently elastic seal (e.g. plumber screws).

Dimensions from customer:

1 = _____ mm

2 = _____ mm

3 = _____ ° \triangleleft

Screw hole:

- Shed roof lugs
- Water trough
- Upper side of tile
- No screw hole

You will receive a sample roofing tile for comparison. Following approval with or without corrections we will inform you of the delivery date.

Advance sample approved: _____

Corrections: _____