


Clay roof tile order: Shed roof tile NIBRA® hollow interlocking tile H 14

Delivery address for advance sample: _____
 Building project: _____

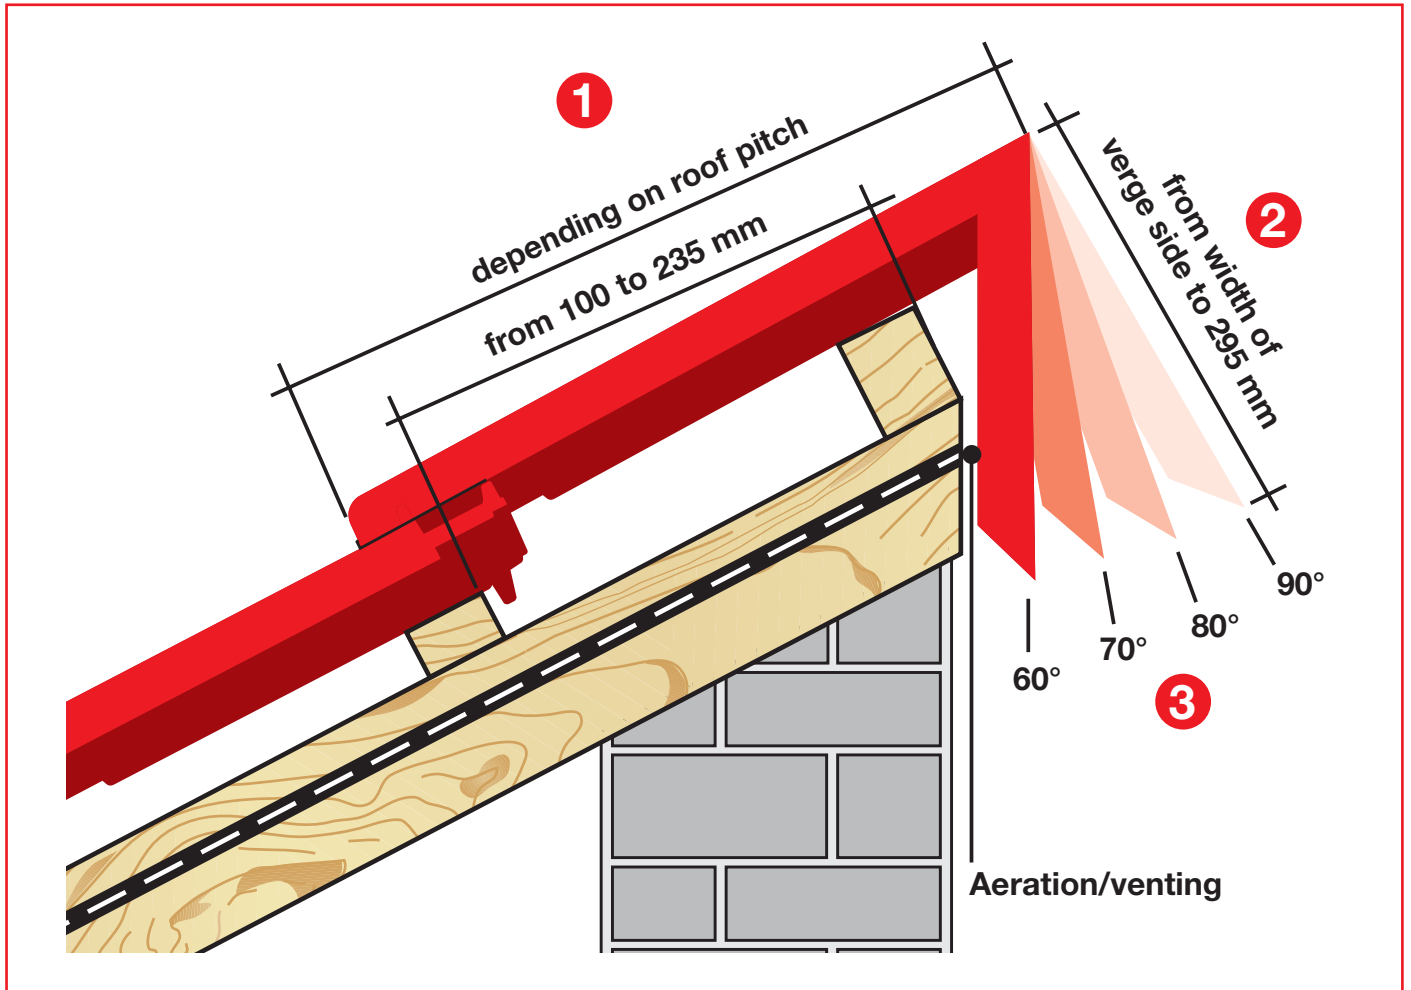

- 90°**
 - maximum lath size of 235 mm
 - minimum lath size of 100 mm
- 80° = RP 10°**
 - maximum lath size of 220 mm
 - minimum lath size of 100 mm
- 70° = RP 20°**
 - maximum lath size of 190 mm
 - minimum lath size of 100 mm
- 60° = RP 30°**
 - maximum lath size of 170 mm
 - minimum lath size of 100 mm

Information on fastening (0.6kN/metre): Each shed roof tile, wood screw d = 4.5 mm – screw depth 24 mm Other means of fastening are to be proven. The screw connection must have a permanently elastic seal (e.g. plumber screws).

Dimensions from customer:

1 = _____ mm
 2 = _____ mm
 3 = _____ ° \triangle

Screw hole:

- Shed roof lugs
- Water trough
- Upper side of tile
- No screw hole

You will receive a sample roofing tile for comparison. Following approval with or without corrections we will inform you of the delivery date.

Advance sample approved: _____
 Corrections: _____