


Clay roof tile order: Shed roof tile NIBRA® tile MS 5

Delivery address for advance sample: _____

Building project: _____

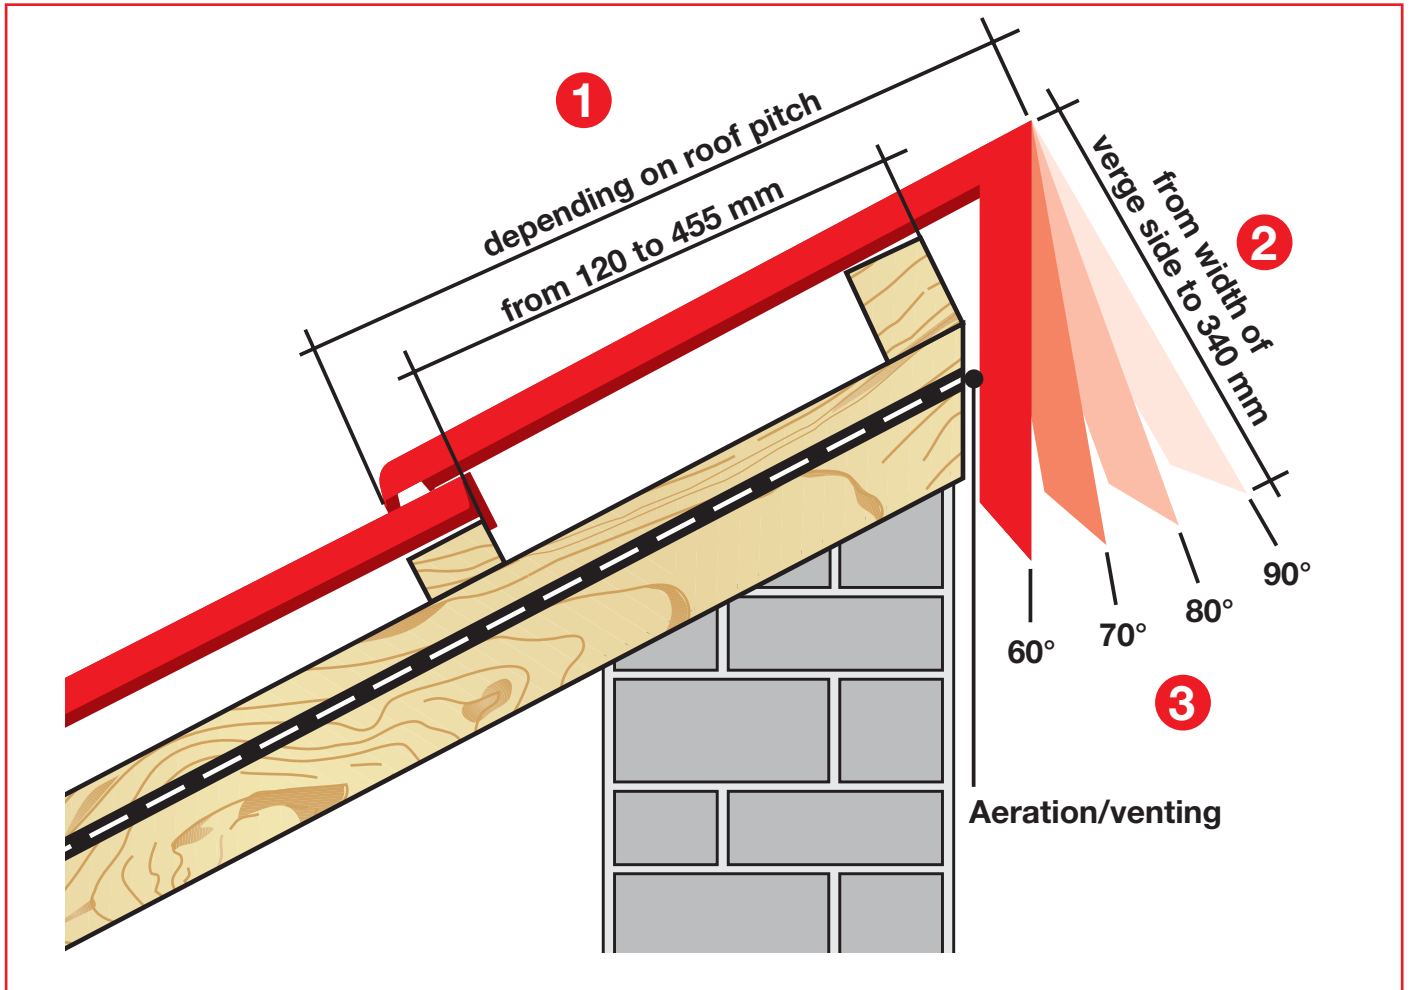

- 90°** • lath size of ~ 120 - 455 mm
- 80° = RP 10°** • lath size of ~ 120 - 445 mm
- 70° = RP 20°** • lath size of ~ 120 - 415 mm
- 60° = RP 30°** • lath size of ~ 120 - 395 mm

Information on fastening (0.6kN/metre): Each shed roof tile, wood screw d = 4.5 mm – screw depth 24 mm Other means of fastening are to be proven. The screw connection must have a permanently elastic seal (e.g. plumber screws).

| | |
|----------------------------------|---|
| Dimensions from customer: | |
| 1 = _____ | mm |
| 2 = _____ | mm |
| 3 = _____ | ° \triangleleft |
| Screw hole: | <input type="checkbox"/> Shed roof lugs <input type="checkbox"/> Water trough <input type="checkbox"/> Upper side of tile <input type="checkbox"/> No screw hole |

You will receive a sample roofing tile for comparison. Following approval with or without corrections we will inform you of the delivery date.

Advance sample approved: _____

Corrections: _____